

- Planned Integrated Development Zoning
- Other Properties Owned By Applicant

Figure 1: Site Location Map
 Equestrian Estates
 Village of Chestnut Ridge, Rockland Count, NY
 Scale: 1" = 600'
 Source: ESRI Open StreetMap





Figure 2



EQUESTRIAN ESTATES
 VILLAGE OF CHESTNUT RIDGE, ROCKLAND COUNTY, NEW YORK
 JUNE 2019

LANGAN
 707 Westchester Ave,
 White Plains, NY 10604
 914.323.7400

© 2019 Langan Engineering and Consulting, Inc.

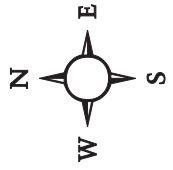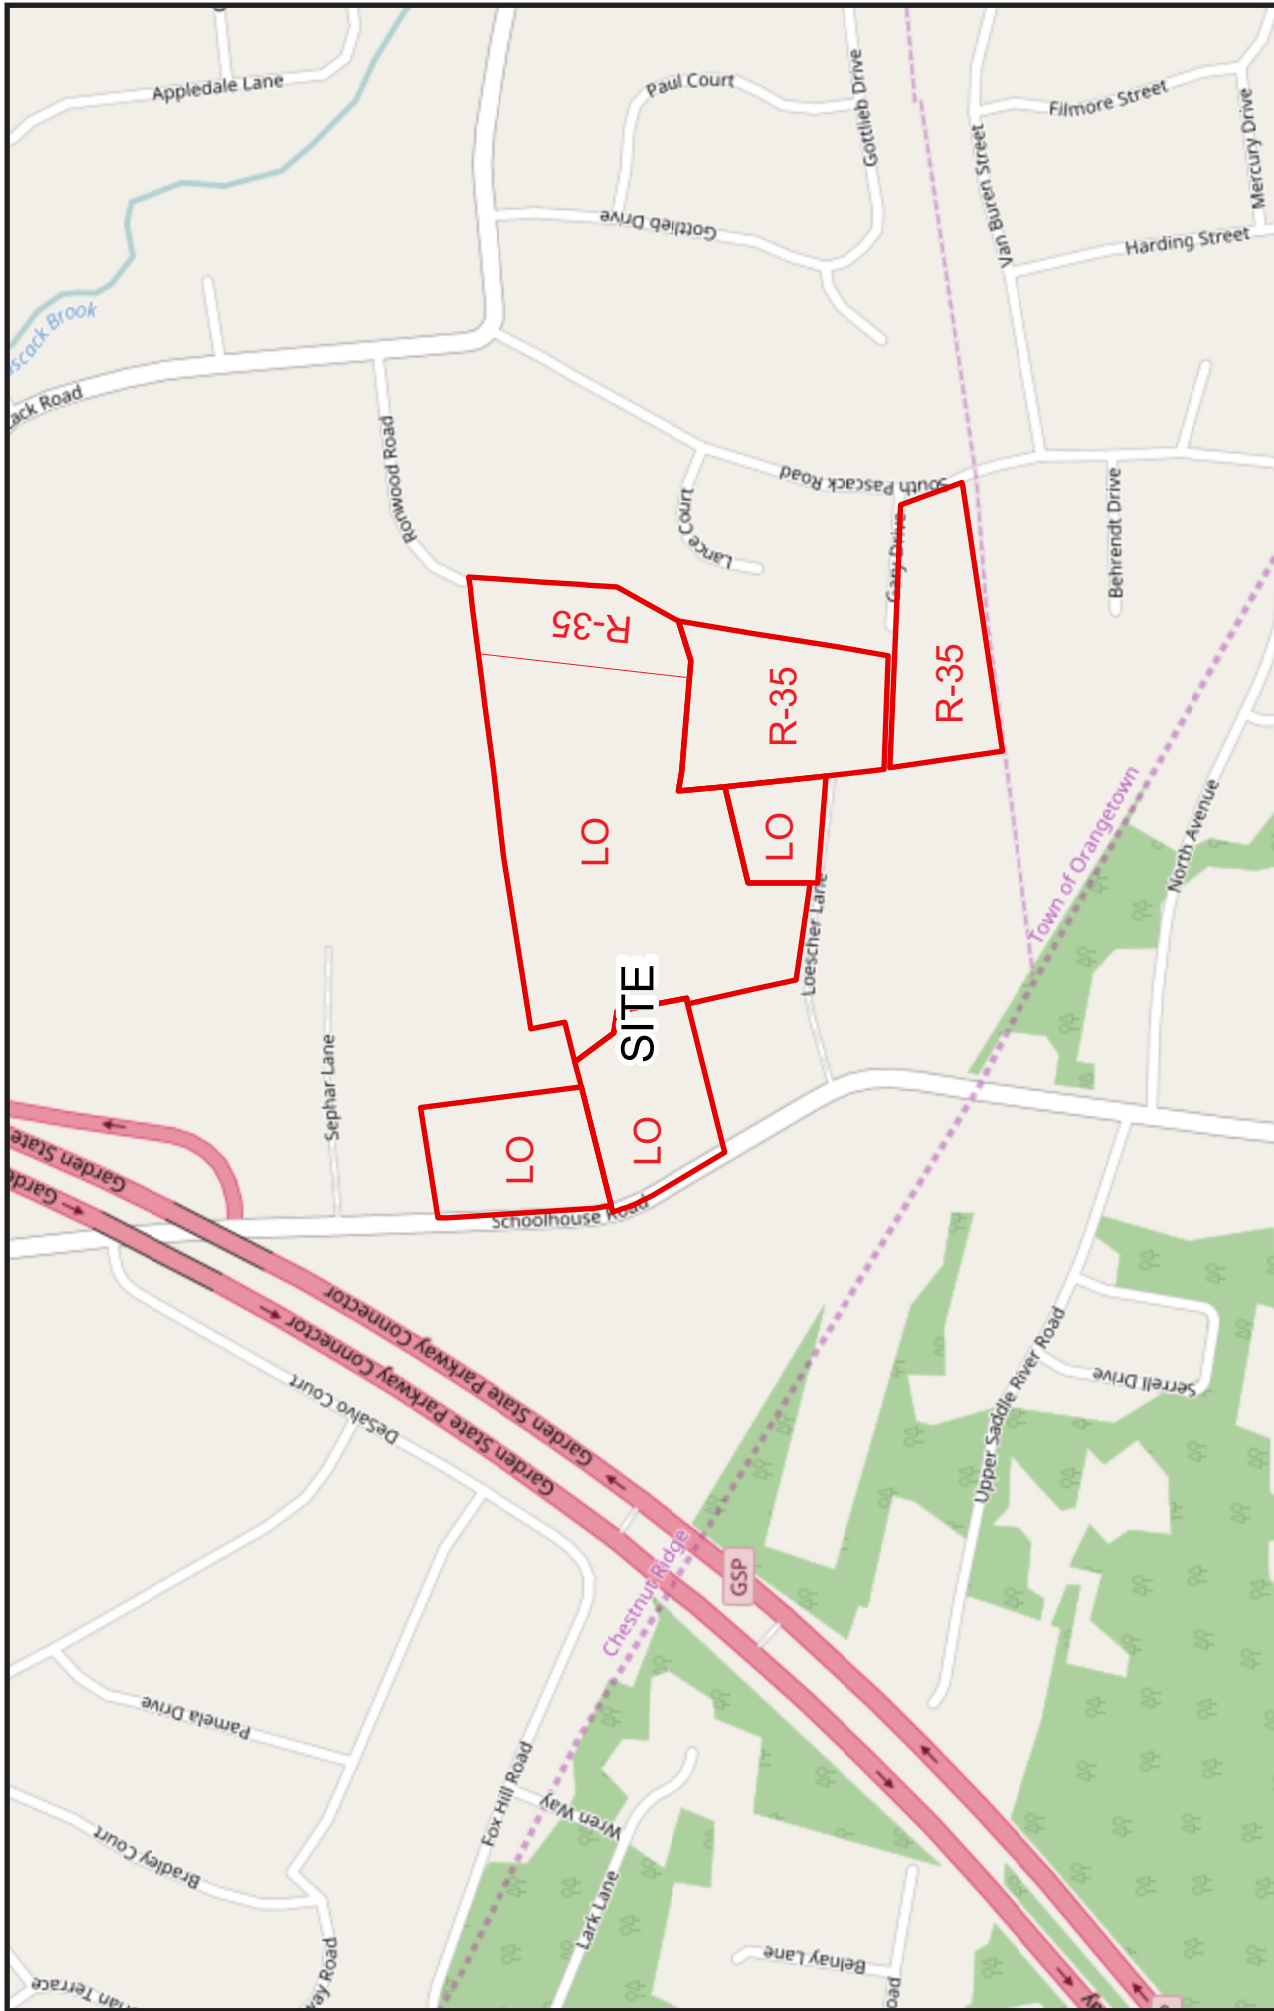

LO - Laboratory Office
R-35 - Residential 35,000 sq.ft. lots

Figure 3: Existing Zoning
 Equestrian Estates
 Village of Chestnut Ridge, Rockland County, NY
 Scale: 1" = 600'
 Source: ESRI OpenStreetMap